


residents on these area will be provided letter drop showing the detour for them to use during the closure

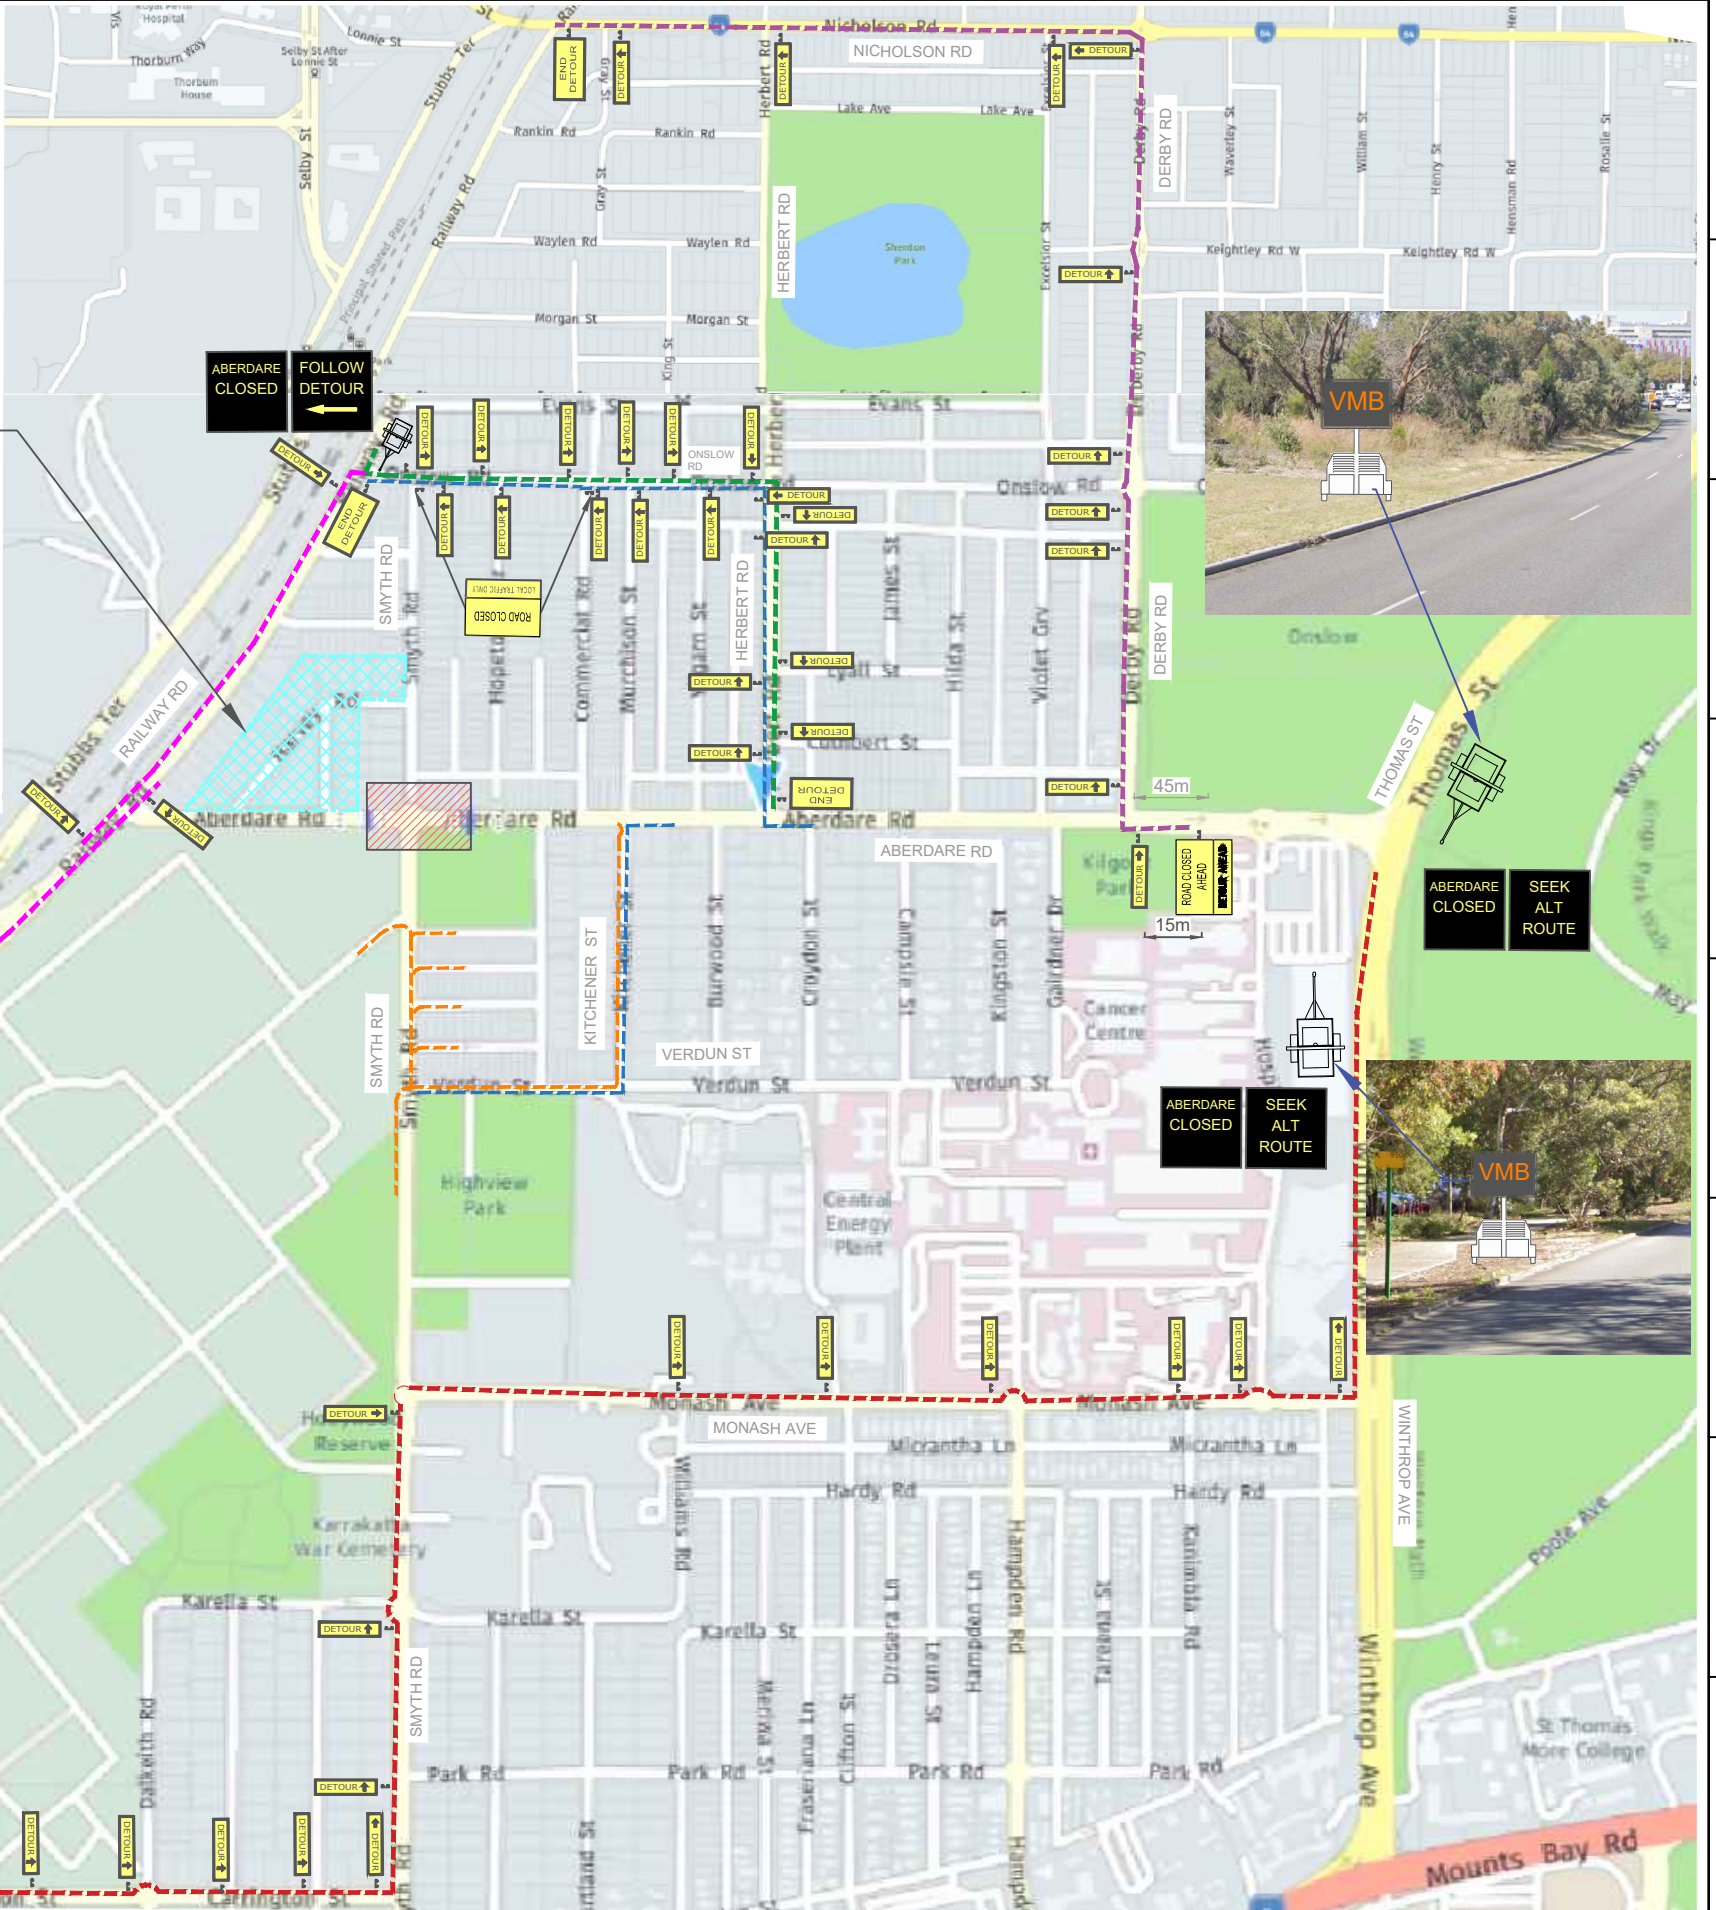

ORIGINAL DATE OF DRAWING	DATE DRAWING AMENDED
JULY 2023	N/A
POSTED SPEED	LOCATION OF WORKSITE
50	NEDLANDS
WORKSITE SPEED	ROAD AUTHORITY
50	NEDLANDS

DESIGNED BY	CHECKED BY
RAISA ZAMAL	GINO STEFANI

DRAWN BY	ACCREDITATION
RAISA ZAMAL	AWTM-22-9787-02
DESIGNED BY	ACCREDITATION
RAISA ZAMAL	AWTM-22-9787-02
CHECKED BY	ACCREDITATION
GINO STEFANI	RTM 0039

TITLE	DRAWING NO
Nedlands Resurfacing Smyth Rd Stage 6 - Aberdare/Smyth Roundabout	0323-DMR002812-013B

REV #	COMMENTS
0	Original Version

	REVISION
	0